
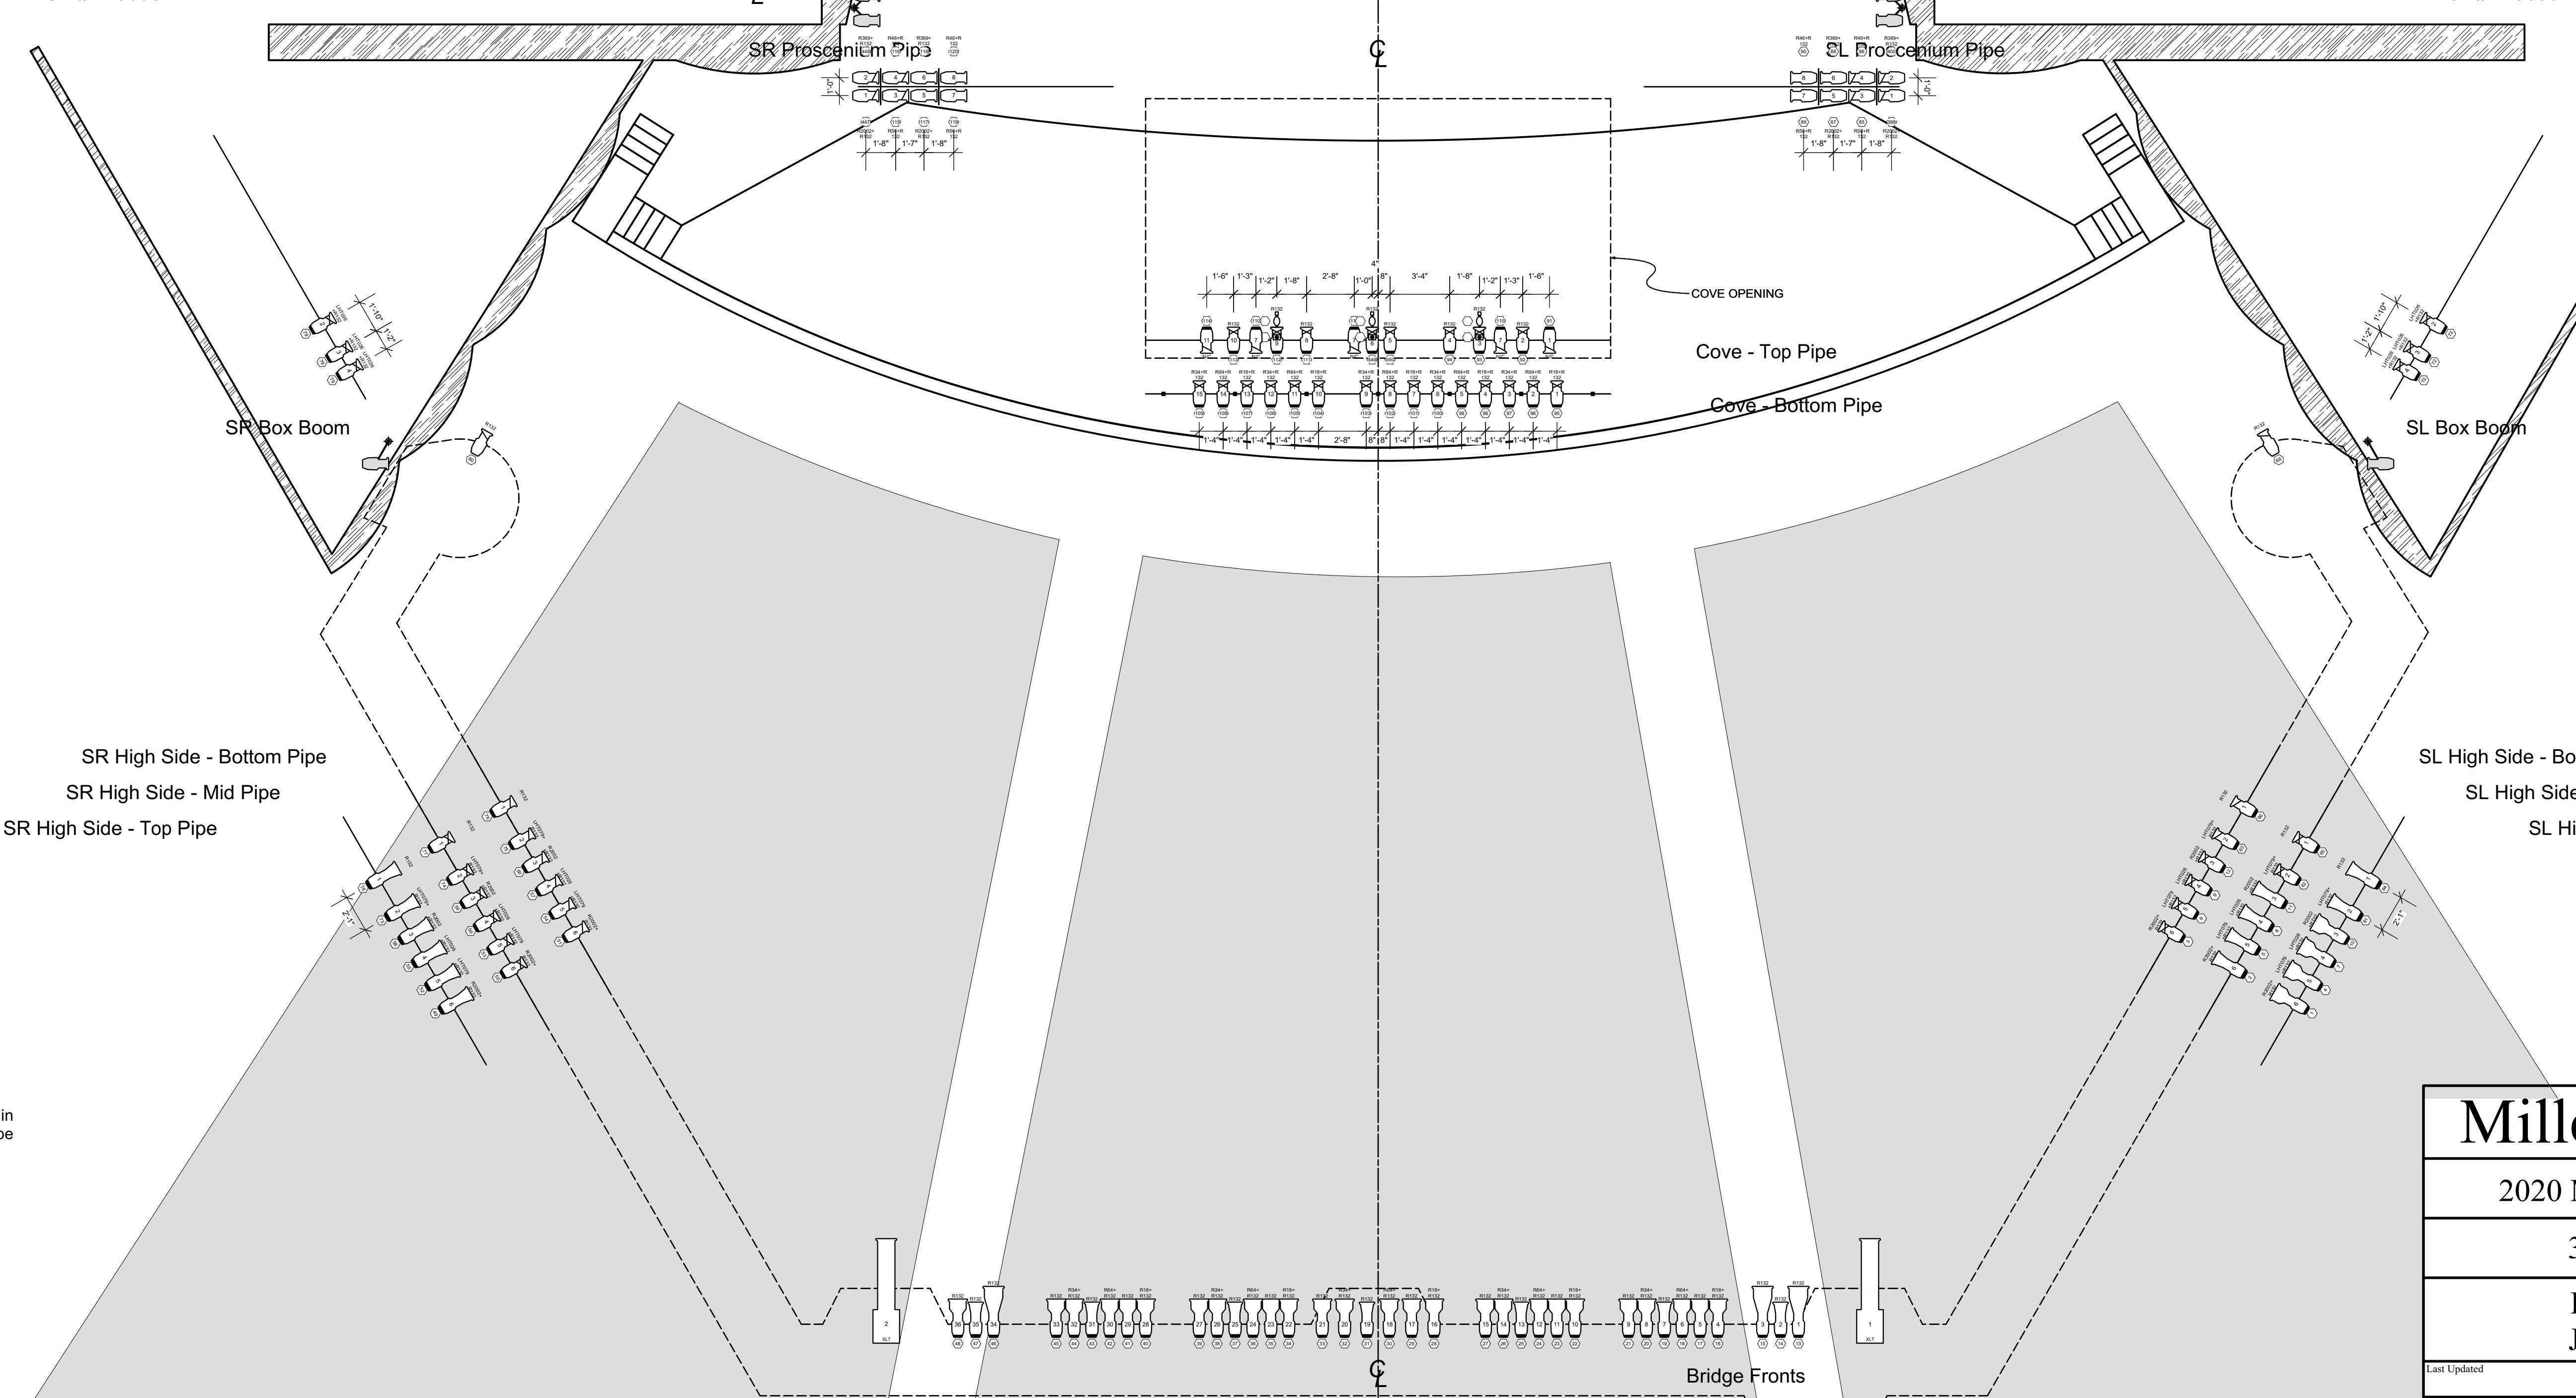
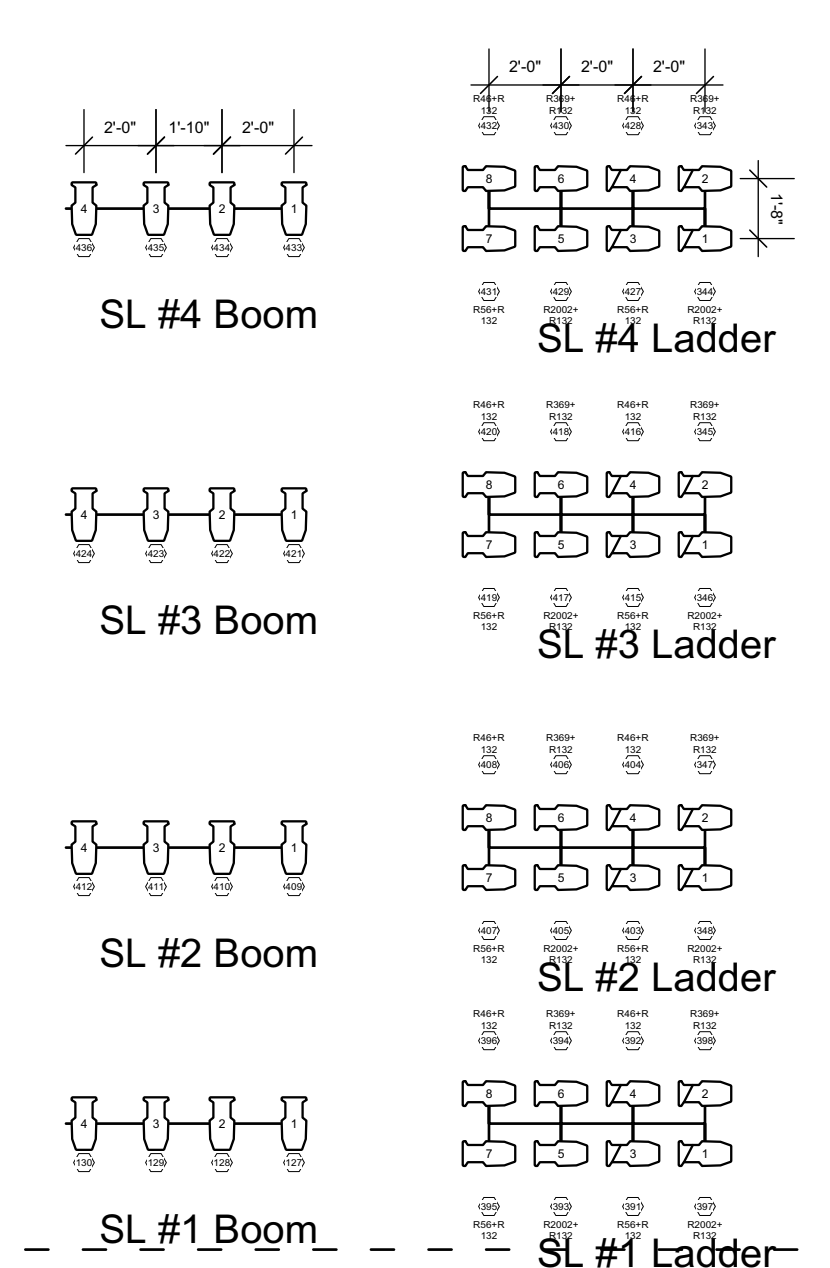
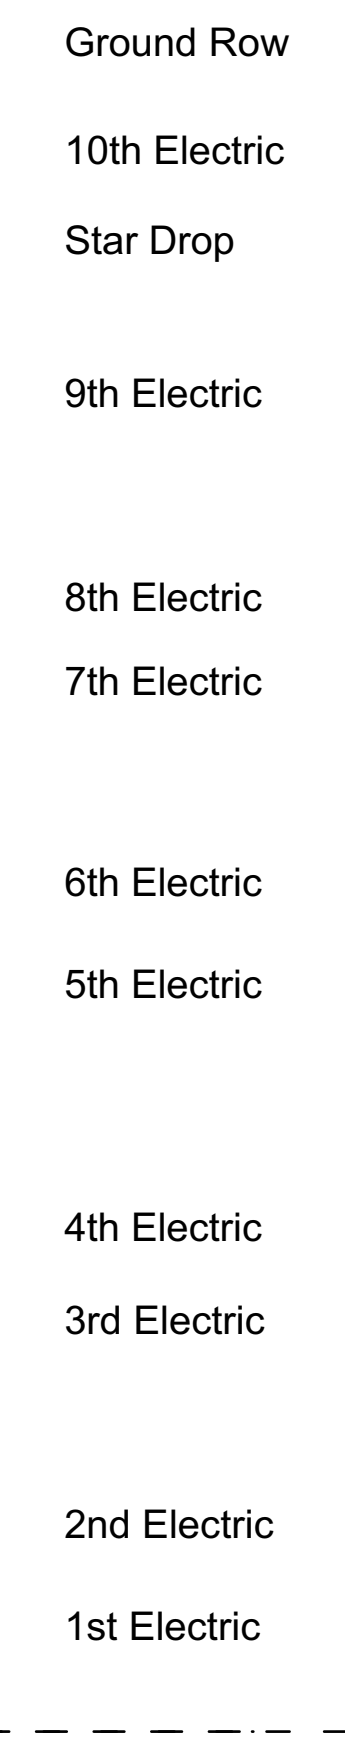


Symbol Key

- Moving Light**
- VariLite VL2500 Spot @ 700w
 - VariLite VL3000 Spot @ 1.2kw
- Light**
- ETC Source-4 05° @ 750w
 - ETC Source-4 10° @ 750w
 - ETC Source-4 14° @ 750w
 - ETC Source-4 19° @ 750w
 - ETC Source 4 26° @ 750w
 - ETC Source 4 26° @ 575w
 - ETC Source-4 36° @ 575w
 - ETC Source 4 PAR (WFL) @ 750w
 - ETC S4 Fresnel @ 375/575/750w
 - Selecon Aurora 4 Cell Cyc @ 1kw
 - Selecon Aurora 4 Cell Groundrow @ 1kw
 - Lycian XLT Follow Spot @ 2kw
- Worklights**
- Altman Q-Lite @ 500w
 - Assign COB LED @ 100w
- Device**
- Martin Atomic 3000 DMX Strobe @ 3kw
- Accessory**
- Rosco I-Cue Intelligent Mirror @ 17w
 - City Theatrical DMX Iris for Source 4 @ 6w
- Static Accessory**
- 6.25" Color Extender

54	SPLIT BLACK (CROSSOVER)
53	TWIN WHITE PLASTIC
52	HOLOGRAPHIC MYLAR
51	#5 LEGS
50	
49	
48	
47	#10 ELECTRIC (CYC LIGHTS)
46	
45	
44	TWIN WHITE PLASTIC
43	FIBER OPTIC STAR CURTAIN
42	BLACK SCRIM
41	#5 LEGS
40	BORDER
39	#9 ELECTRIC (CYBERLIGHTS)
38	
37	
36	
35	
34	8th ELECTRIC
33	7th ELECTRIC
32	#4 LEGS
31	BORDER
30	
29	
28	
27	
26	
25	
24	6th ELECTRIC
23	5th ELECTRIC
22	#3 LEGS
21	BORDER
20	SPLIT BLACK
19	
18	
17	
16	
15	
14	4th ELECTRIC
13	3rd ELECTRIC
12	#2 LEGS
11	BORDER
10	
9	
8	BARCO HD20
7	
6	
5	2nd ELECTRIC
4	1st ELECTRIC w/ OH MONITORS
3	BORDER
2	
1	GRAND DRAPE

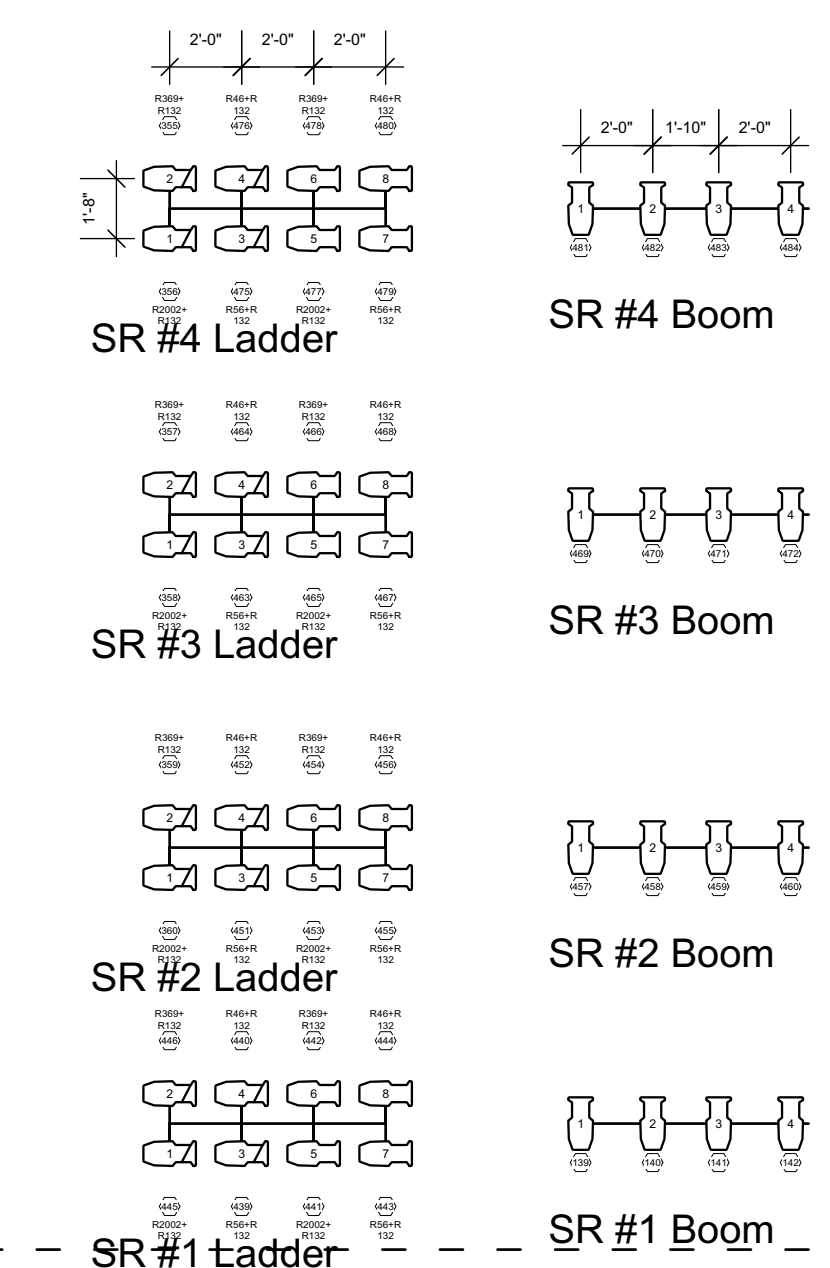

General Notes

1. All Instruments are hung on 18" Centers unless otherwise noted
2. Lighting Positions are not drawn in their actual locations in order to be shown in greater clarity

Miller Outdoor Theatre

2020 Miller Prelim Plot

3/16" = 1'-0"

Designed by John Smetak

26 March 2020

Plate 1 of 1