


**Symbol Key**

- Moving Light**
- VariLite VL2500 Spot @ 700w
  - VariLite VL3000 Spot @ 1.2kw
- Light**
- ETC Source-4 05° @ 750w
  - ETC Source-4 10° @ 750w
  - ETC Source-4 14° @ 750w
  - ETC Source-4 19° @ 750w
  - ETC Source 4 26° @ 750w
  - ETC Source 4 26° @ 575w
  - ETC Source-4 36° @ 575w
  - ETC Source 4 PAR (WFL) @ 750w
  - ETC S4 Fresnel @ 375/575/750w
  - Selecon Aurora 4 Cell Cyc @ 1kw
  - Selecon Aurora 4 Cell Groundrow @ 1kw
  - Lycian XLT Follow Spot @ 2kw
- Worklights**
- Altman Q-Lite @ 500w
  - Assign COB LED @ 100w
- Device**
- Martin Atomic 3000 DMX Strobe @ 3kw
- Accessory**
- Rosco I-Cue Intelligent Mirror @ 17w
  - City Theatrical DMX Iris for Source 4 @ 6w
- Static Accessory**
- 6.25" Color Extender

54	SPLIT BLACK (CROSSOVER)
53	TWIN WHITE PLASTIC
52	HOLOGRAPHIC MYLAR
51	#6 LEGS
50	
49	
48	
47	#10 ELECTRIC (CYC LIGHTS)
46	
45	
44	TWIN WHITE PLASTIC
43	FIBER OPTIC STAR CURTAIN
42	BLACK SCRIM
41	#5 LEGS
40	BORDER
39	#9 ELECTRIC (MOVING LIGHTS)
38	
37	
36	
35	
34	8th ELECTRIC
33	7th ELECTRIC
32	#4 LEGS
31	BORDER
30	
29	
28	
27	
26	
25	
24	6th ELECTRIC
23	5th ELECTRIC
22	#3 LEGS
21	BORDER
20	SPLIT BLACK
19	
18	
17	
16	
15	
14	4th ELECTRIC
13	3rd ELECTRIC
12	#2 LEGS
11	BORDER
10	
9	
8	BARCO HD20
7	
6	
5	2nd ELECTRIC
4	1st ELECTRIC w/ OH MONITORS
3	#1 LEGS
2	BORDER
1	GRAND DRAPE

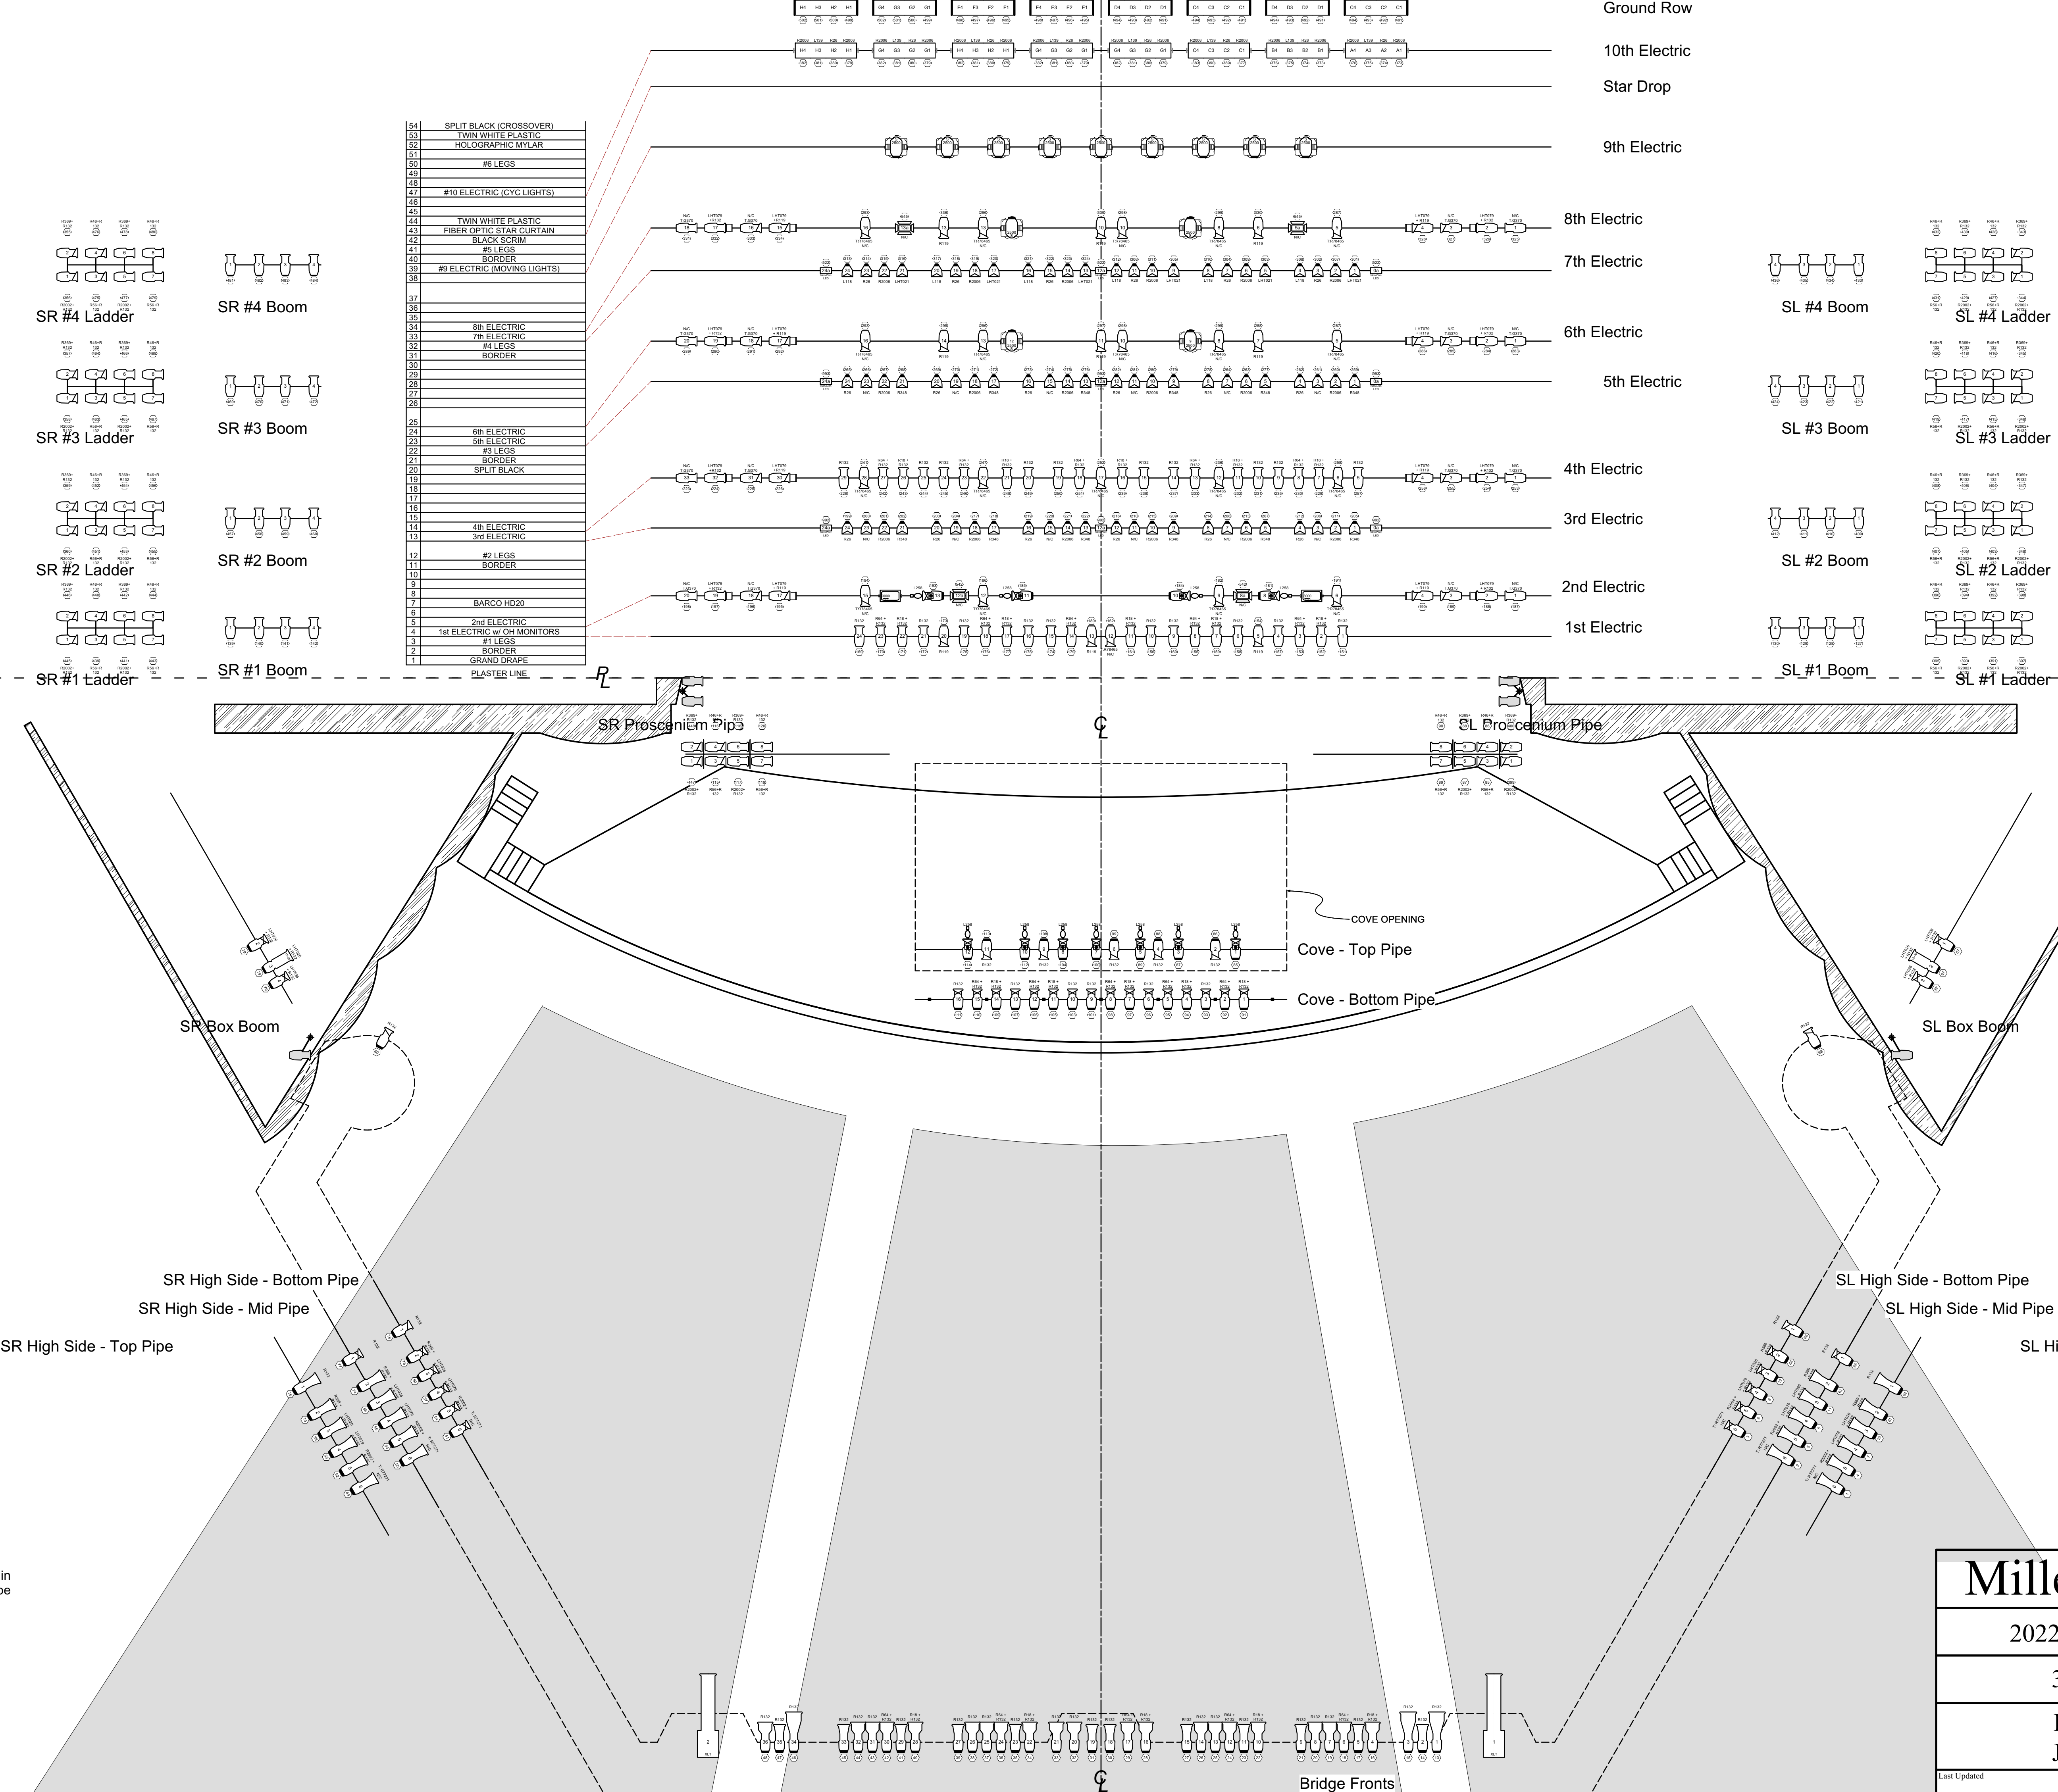

**General Notes**  
 1. All Instruments are hung on 18" Centers unless otherwise noted  
 2. Lighting Positions are not drawn in their actual locations in order to be shown in greater clarity

<h1>Miller Outdoor Theatre</h1>	
2022 Miller Rep Plot	
3/16" = 1'-0"	
Designed by John Smetak	
18 April 2022	
Plate <b>1</b> of <b>1</b>	Last Updated